





PLAN

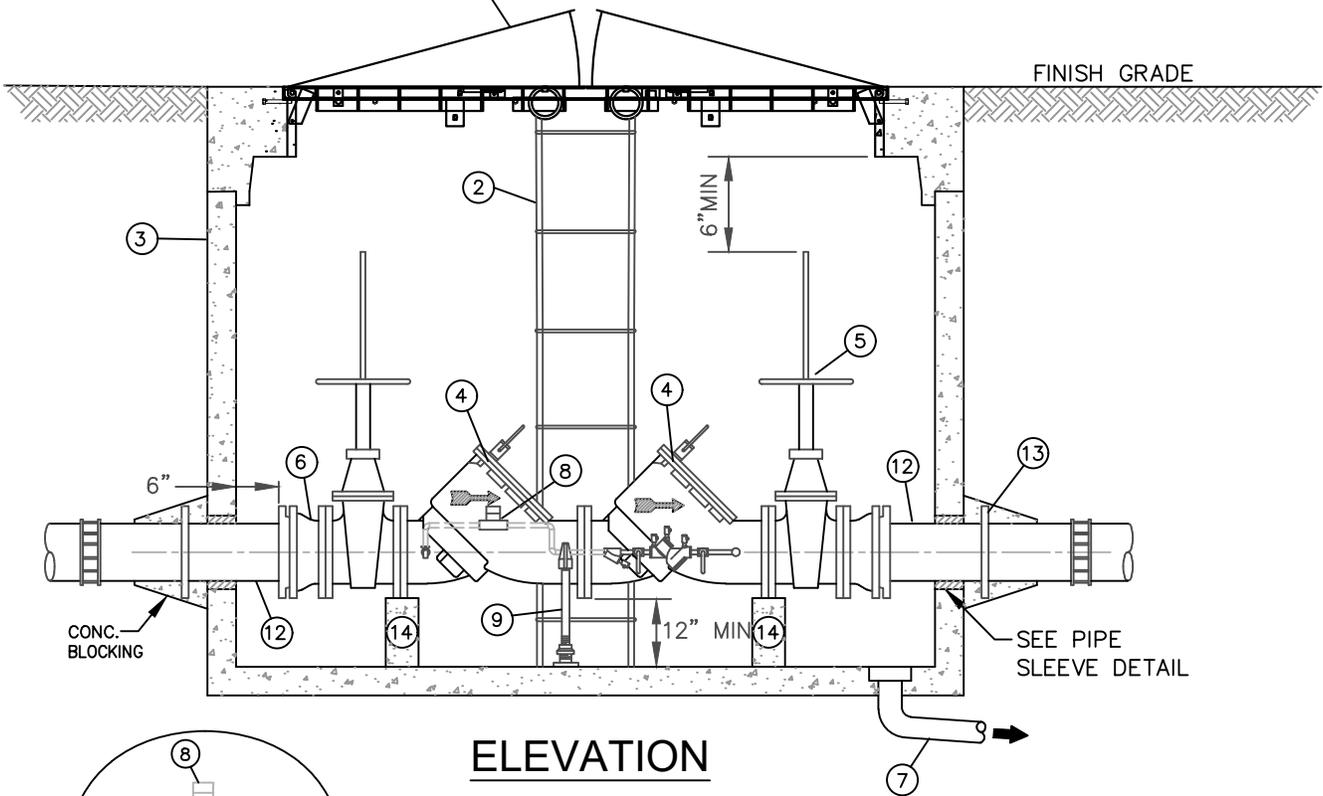

ELEVATION

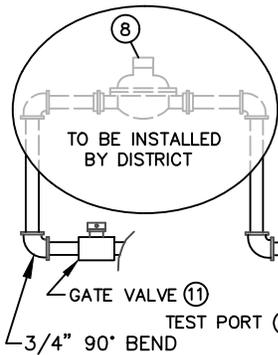

BY-PASS DETAIL (BRASS PIPE)

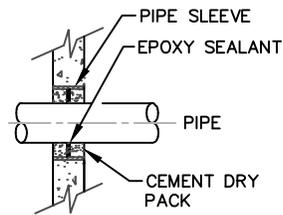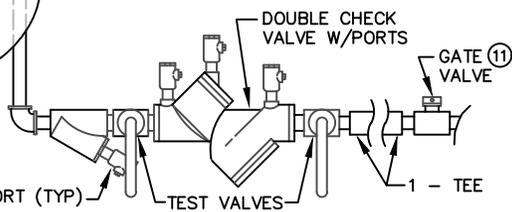

PIPE SLEEVE DETAIL

* SEE SHEET 2 FOR ADDITIONAL NOTES & MATERIALS

SHEET 1 OF 2



DOUBLE CHECK DETECTOR BACKFLOW PREVENTION ASSY.

REVISION DATE NOVEMBER 1, 2022	SCALE NTS	DISTRICT APPROVAL Gregory G. Hill, P.E.	DATE APPROVED APRIL 27, 2023
FILE NAME W-25A.DWG		DWG. NO.	W-25A