


PLAN

11"x 8" LOCKING CLEANOUT



ELEVATION

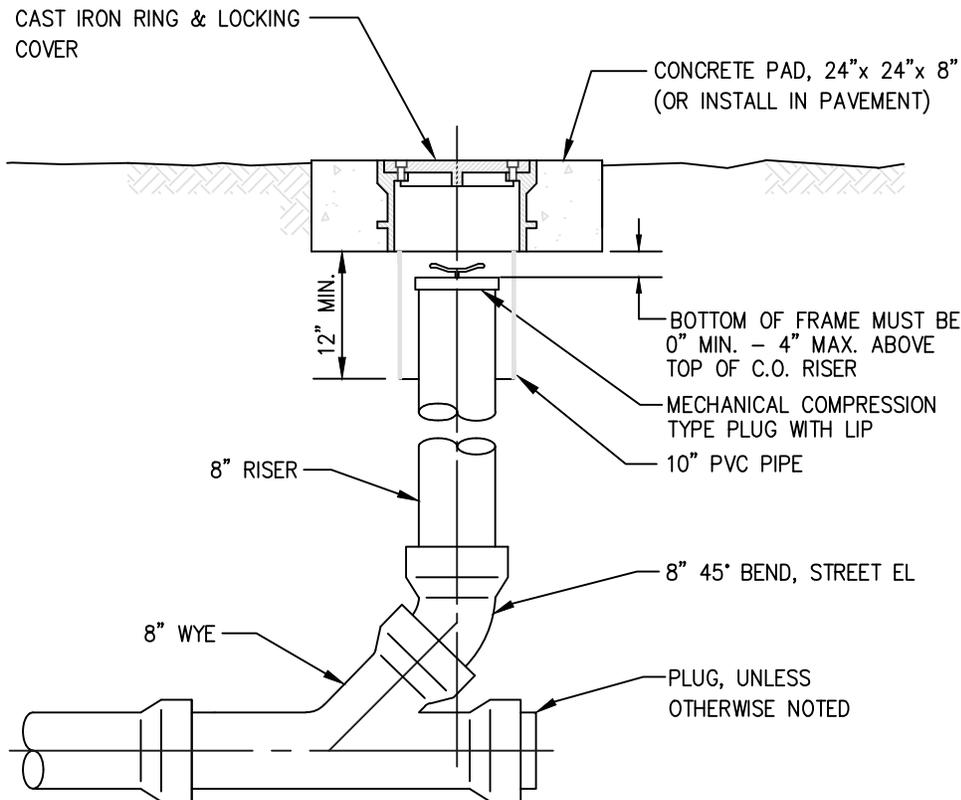

**SURFACE CLEAN OUT
(MAINLINE STUB)**

REVISION DATE APRIL 12, 2023	SCALE NTS	DISTRICT APPROVAL <i>Gregory G. Hill, P.E.</i>	DATE APPROVED APRIL 18, 2023
FILE NAME S-3.DWG		DWG. NO.	S-3