


**PLAN**

**11"x8" LOCKING CLEANOUT**



**ELEVATION**

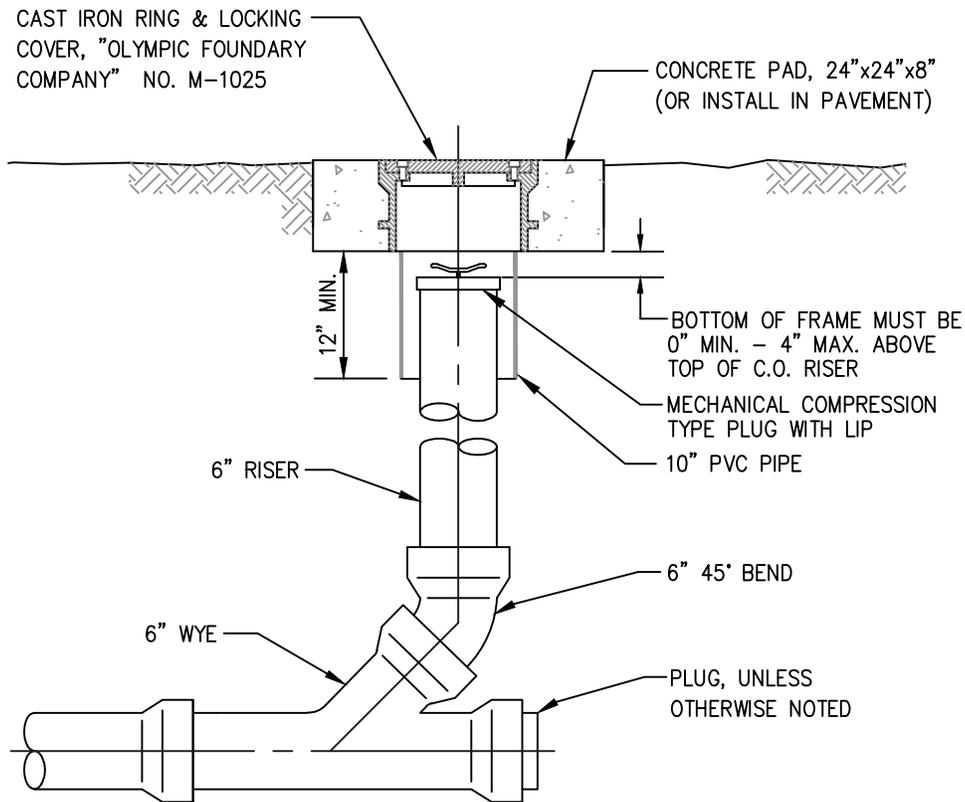

**SURFACE CLEAN OUT  
(SIDE SEWER STUB)**

REVISION DATE MAY 17, 2011	SCALE NTS	DISTRICT APPROVAL <i>Gregory G. Hill, P.E.</i>	DATE APPROVED APRIL 18, 2023
FILE NAME S-30.DWG		DWG. NO.	S-30